


TRACK SCHEMATIC
SHOWING MAIN LINE TRACK, SWITCHES, SIDINGS, AND CROSSINGS
 (Switches are shown in their normal position)

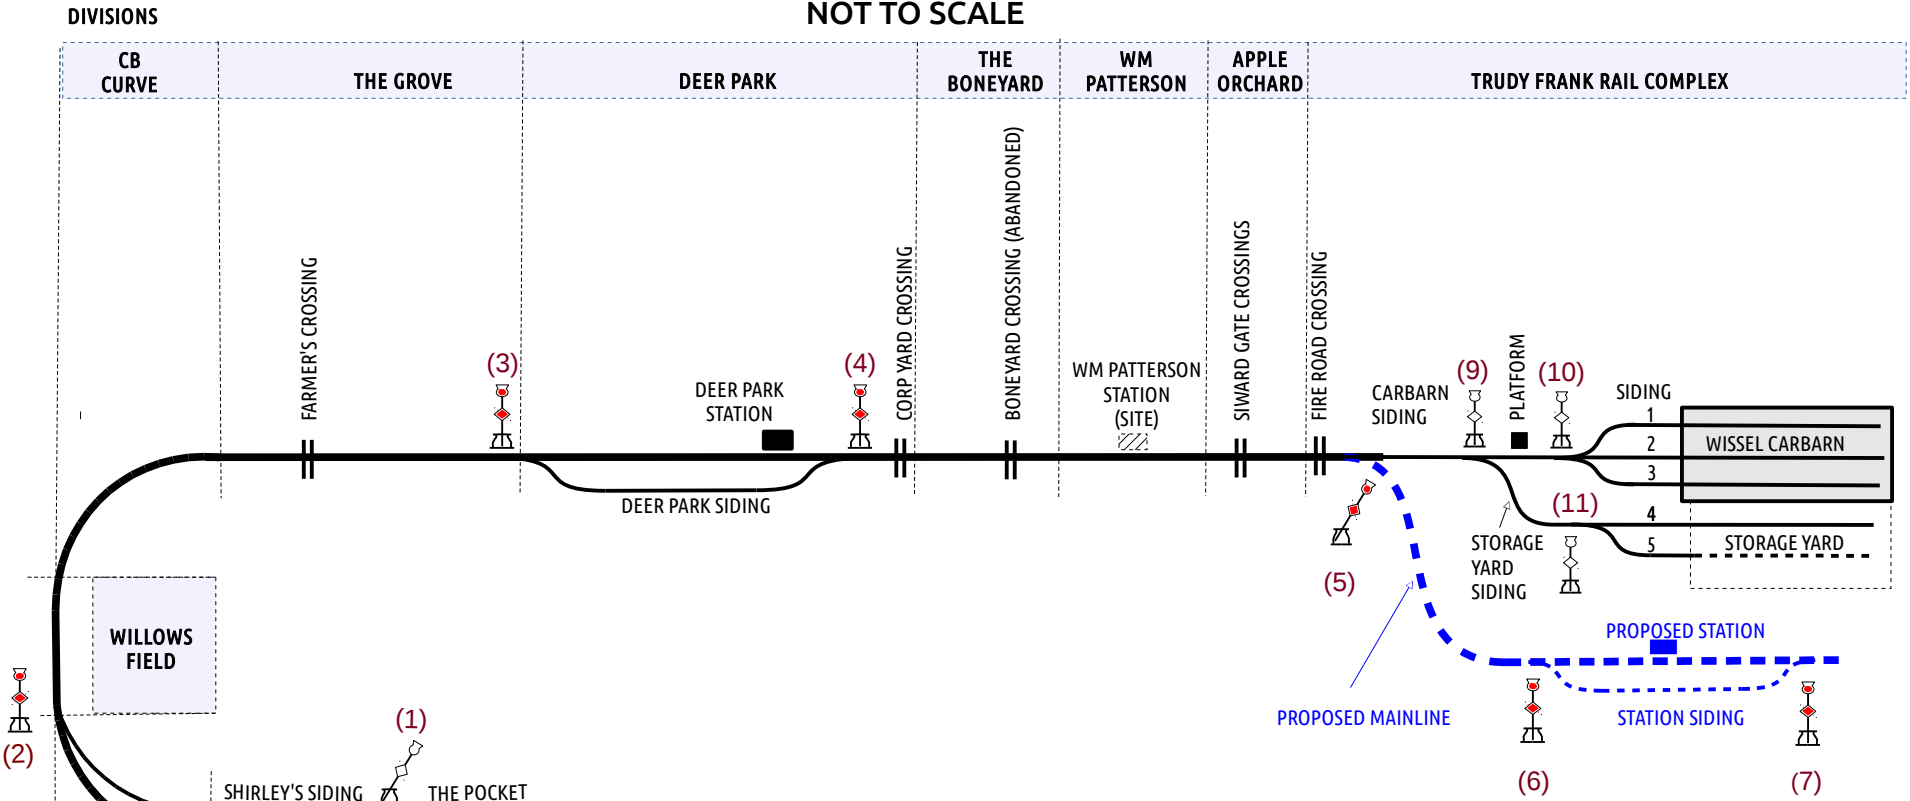

SWITCHES

Switch Number	Switch name
1	West Crossover Switch
2	Shirley Siding Switch
3	West Deer Park Switch
4	East Deer Park Switch
5	Car barn Siding Switch
6	West Station Siding Switch (future)
7	East Station Siding Switch (future)
8	East Crossover Switch
9	Storage yard Siding Switch
10	Car barn Switch
11	Yard Siding Switch

SYMBOL KEY

	Road Crossing		Mainline switch set on Mainline
—	Track		Mainline switch set on Siding
- - - -	Proposed Track		Yard switch set straight
(1)	Switch Number		Yard switch set on Siding